


BUS STOP

BUS STOP

PRINCESS STREET

McDERMOT AVENUE

BANNATYNE AVENUE

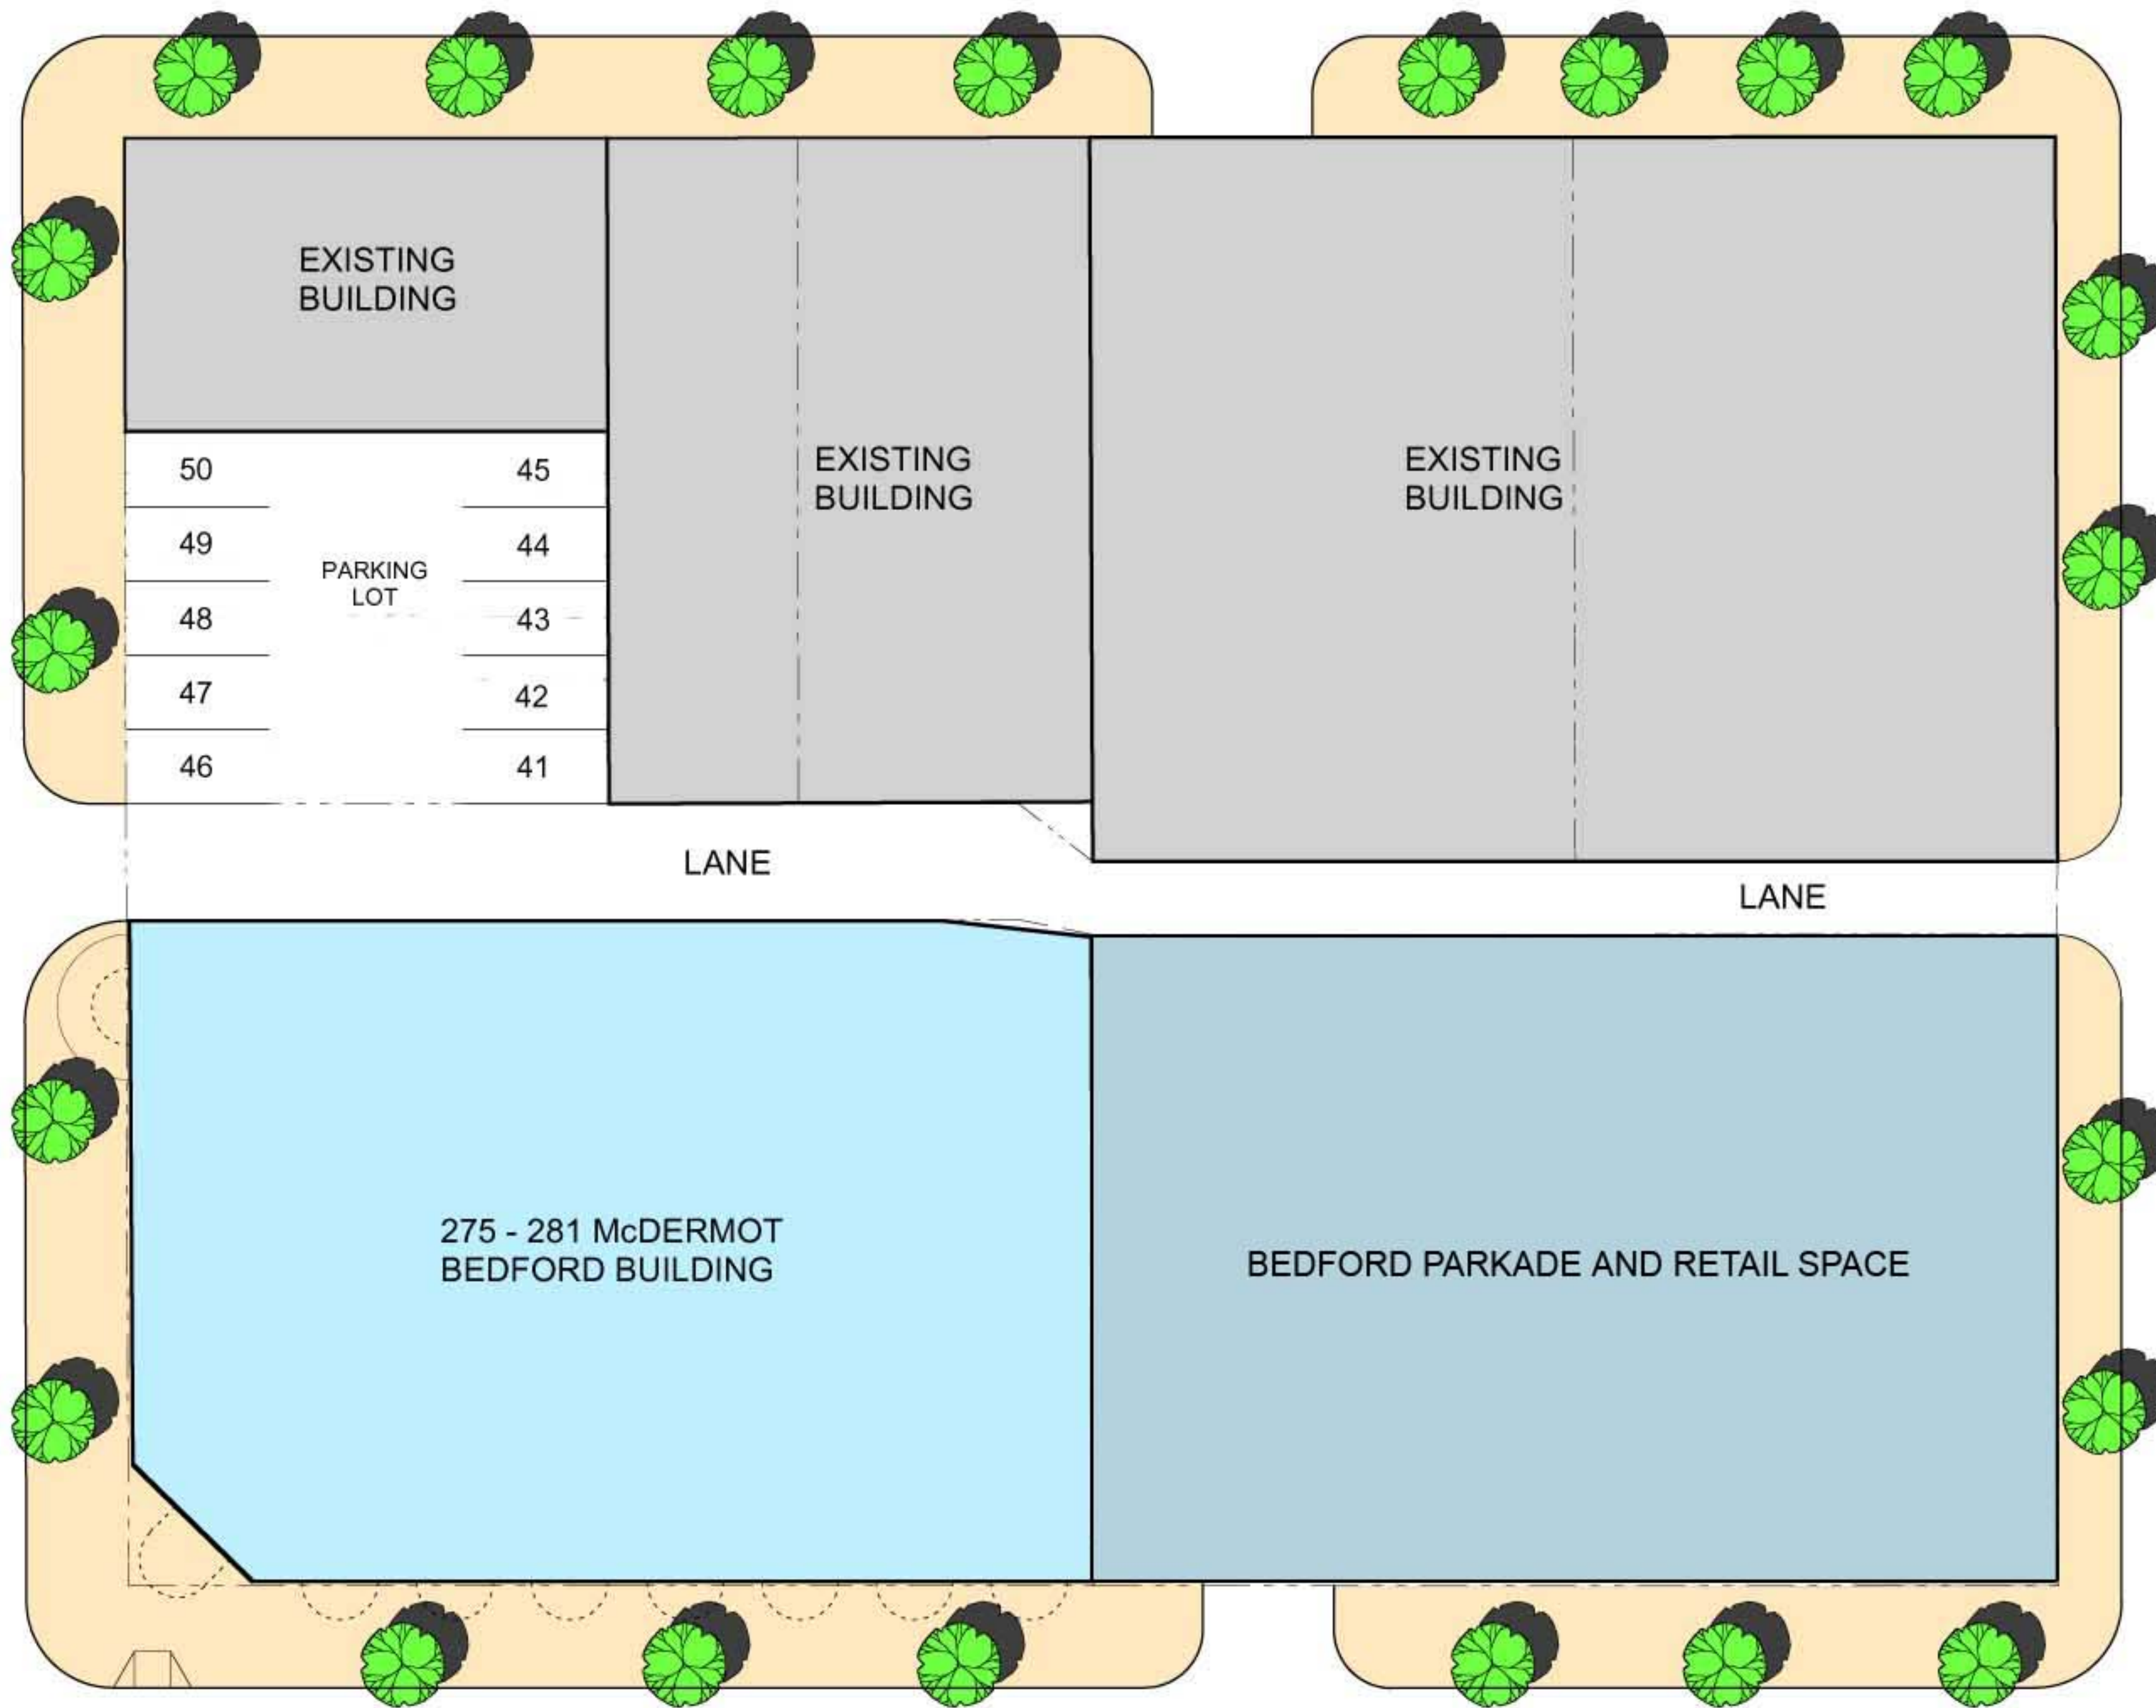

50	45
49	44
48	43
47	42
46	41

PARKING LOT

LANE

LANE

275 - 281 McDERMOT
BEDFORD BUILDING

BEDFORD PARKADE AND RETAIL SPACE

KING STREET

BUS STOP

BUS STOP

1
A1-1 **SITE PLAN - PARKING**
SCALE 1 : 200

